



ZOOM DETAIL

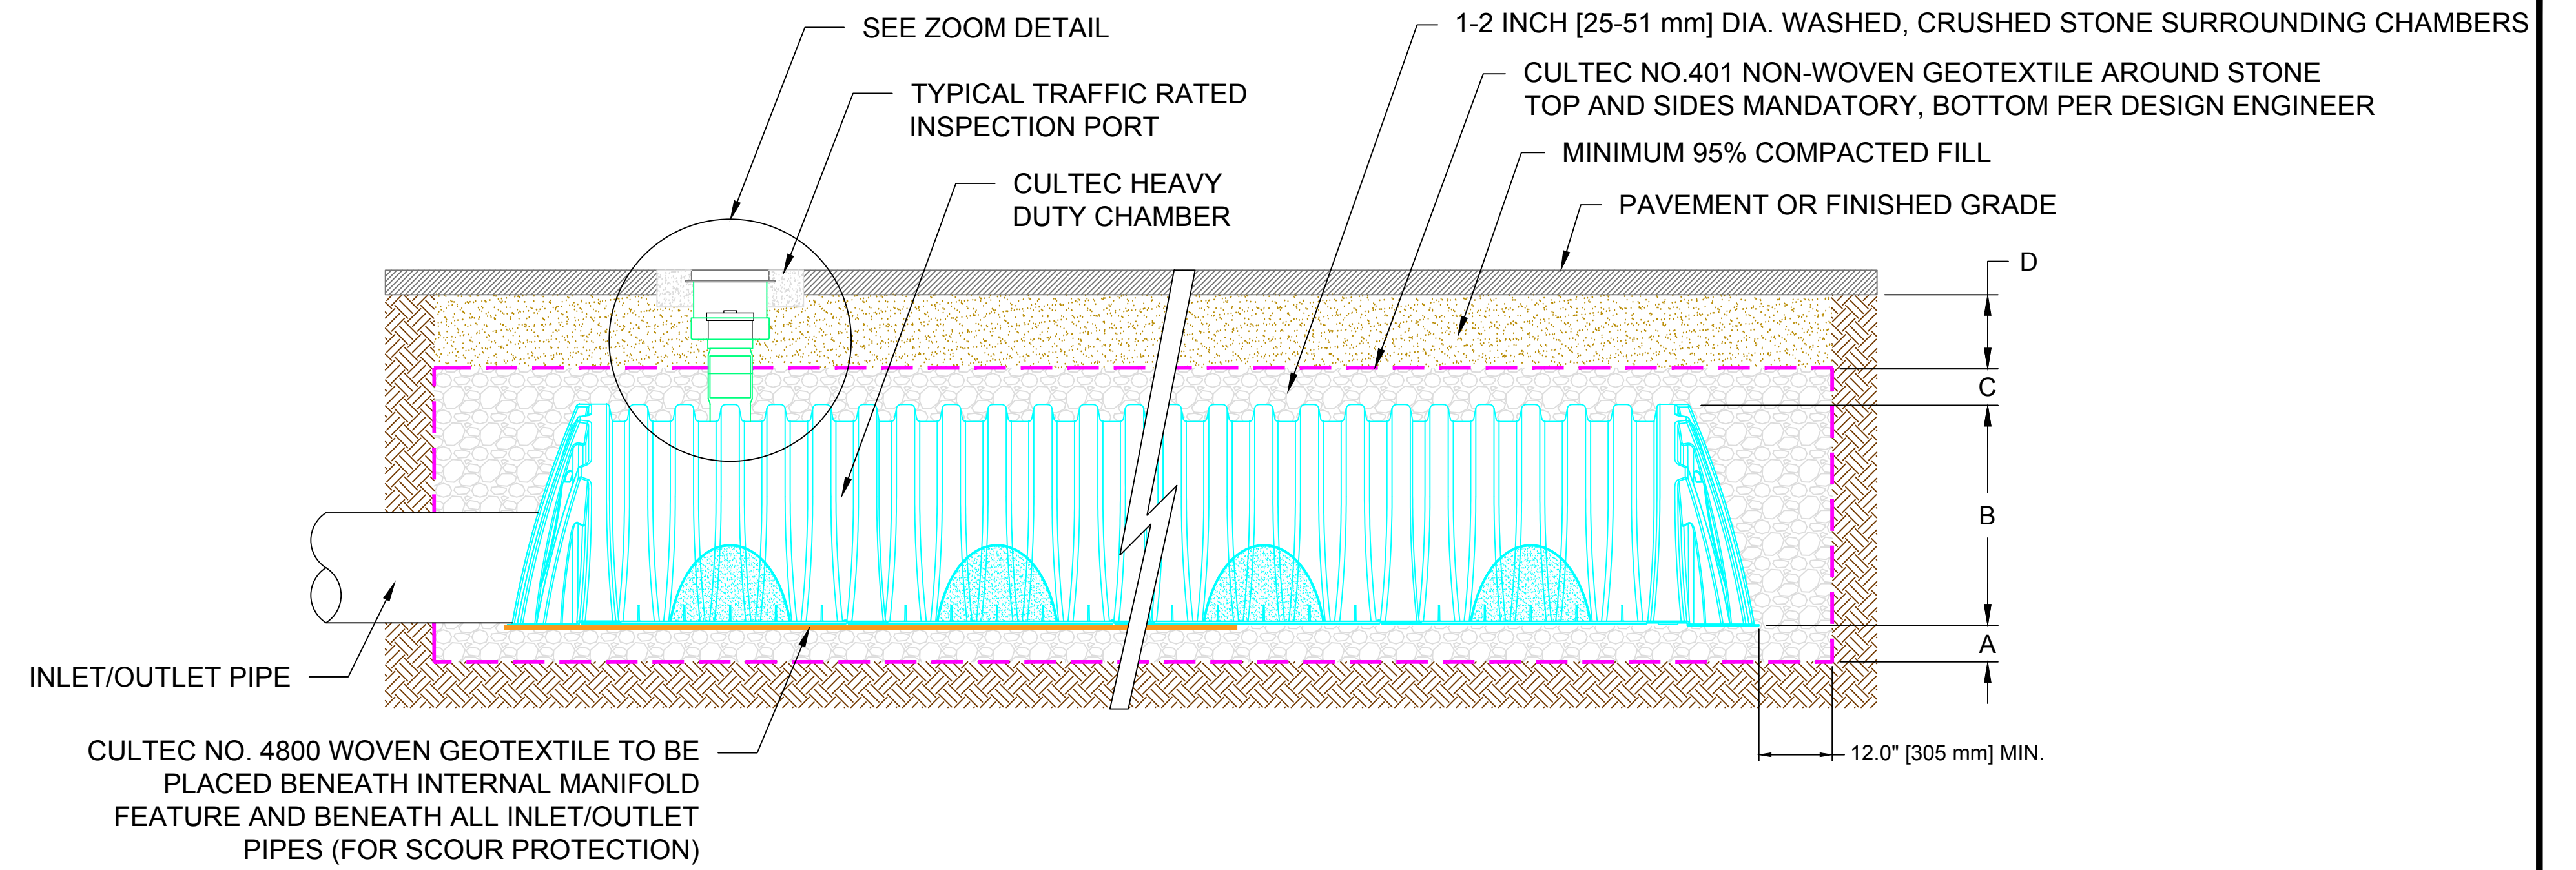


CULTEC CHAMBER MODEL								
DIM	DESCRIPTION	CONTACTOR 100HD	RECHARGER 150XLHD	RECHARGER 180HD	RECHARGER 280HD	RECHARGER 330XLHD	RECHARGER 360HD	RECHARGER 902HD
A	MIN. DEPTH OF STONE BASE	6.0" [152 mm]	6.0" [152 mm]	6.0" [152 mm]	6.0" [152 mm]	6.0" [152 mm]	6.0" [152 mm]	9.0" [229 mm]
B	CHAMBER HEIGHT	12.5" [318 mm]	18.5" [470 mm]	20.5" [521 mm]	26.5" [673 mm]	30.5" [775 mm]	36.0" [914 mm]	48.0" [1219 mm]
C	MIN DEPTH OF STONE REQUIRED ABOVE UNITS	6.0" [152 mm]	6.0" [152 mm]	6.0" [152 mm]	6.0" [152 mm]	6.0" [152 mm]	6.0" [152 mm]	12.0" [305 mm]
D	MIN. DEPTH REQUIRED OF 95% COMPACTED FILL	8.0" [203 mm]	8.0" [203 mm]	8.0" [203 mm]	8.0" [203 mm]	10.0" [254 mm]	12.0" [305 mm]	12.0" [305 mm]

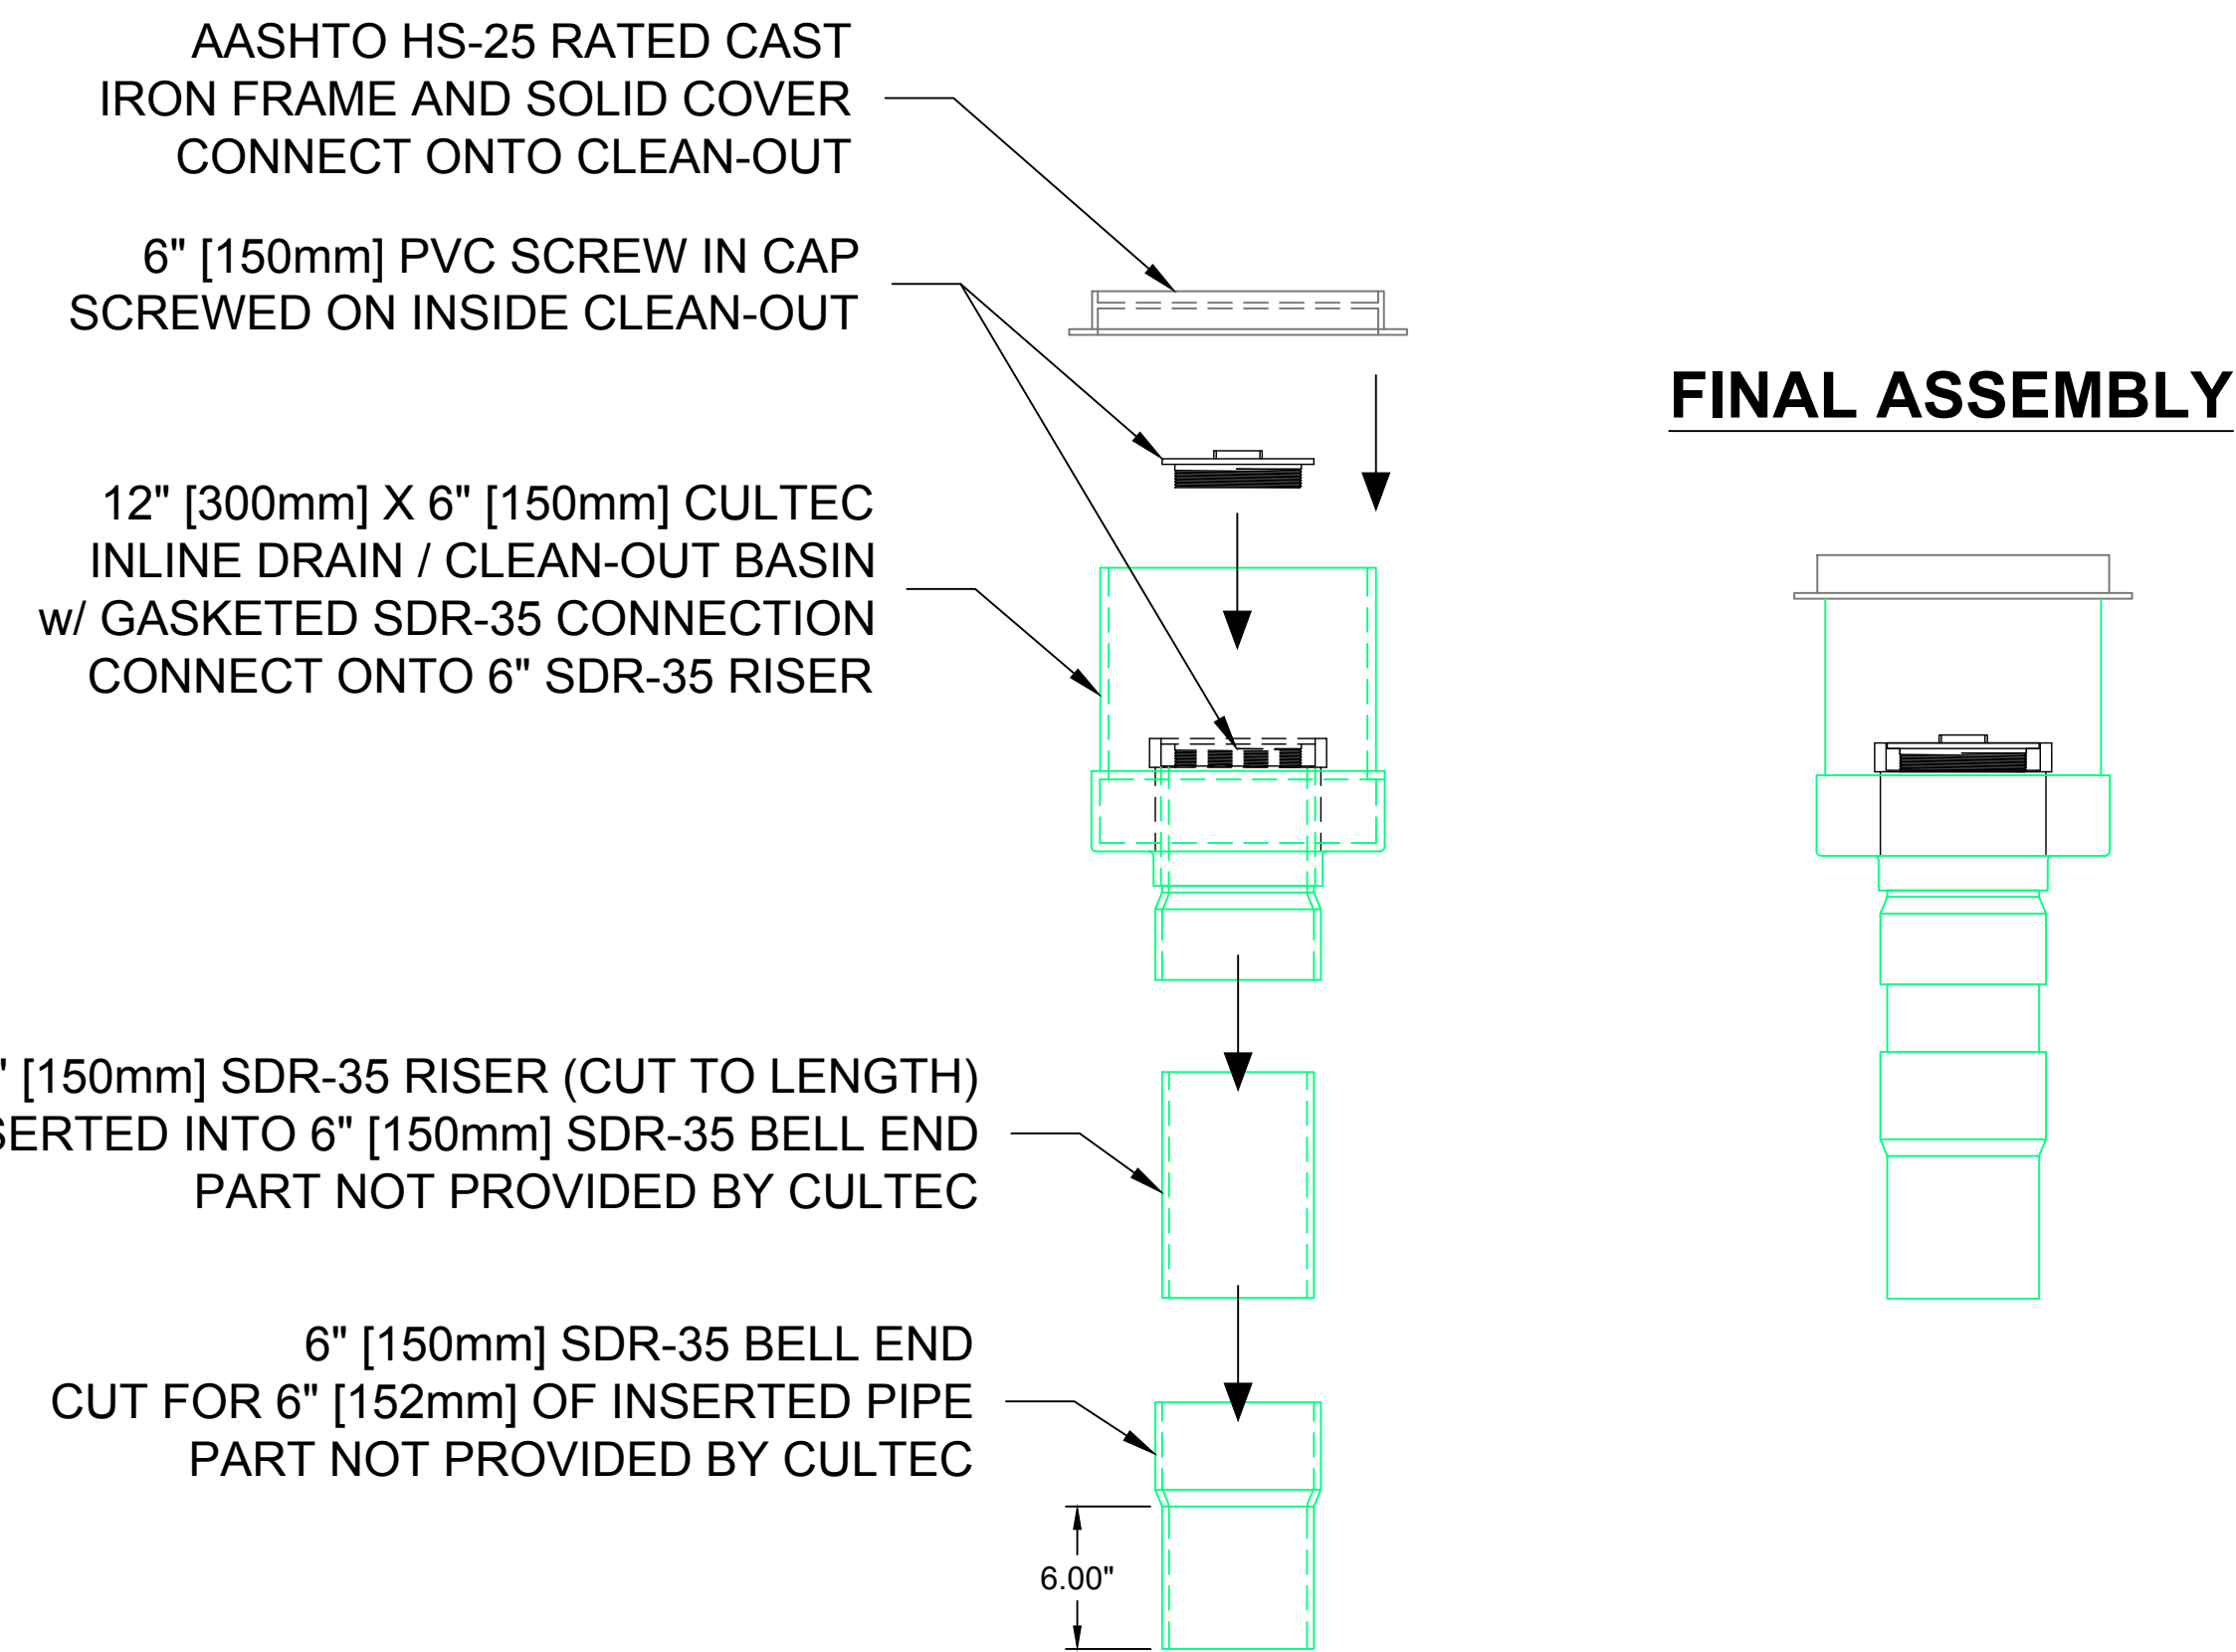

CULTEC INSPECTION PORT TYPICAL ASSEMBLY

TRAFFIC RATED INSTALLED INSPECTION PORT DETAIL

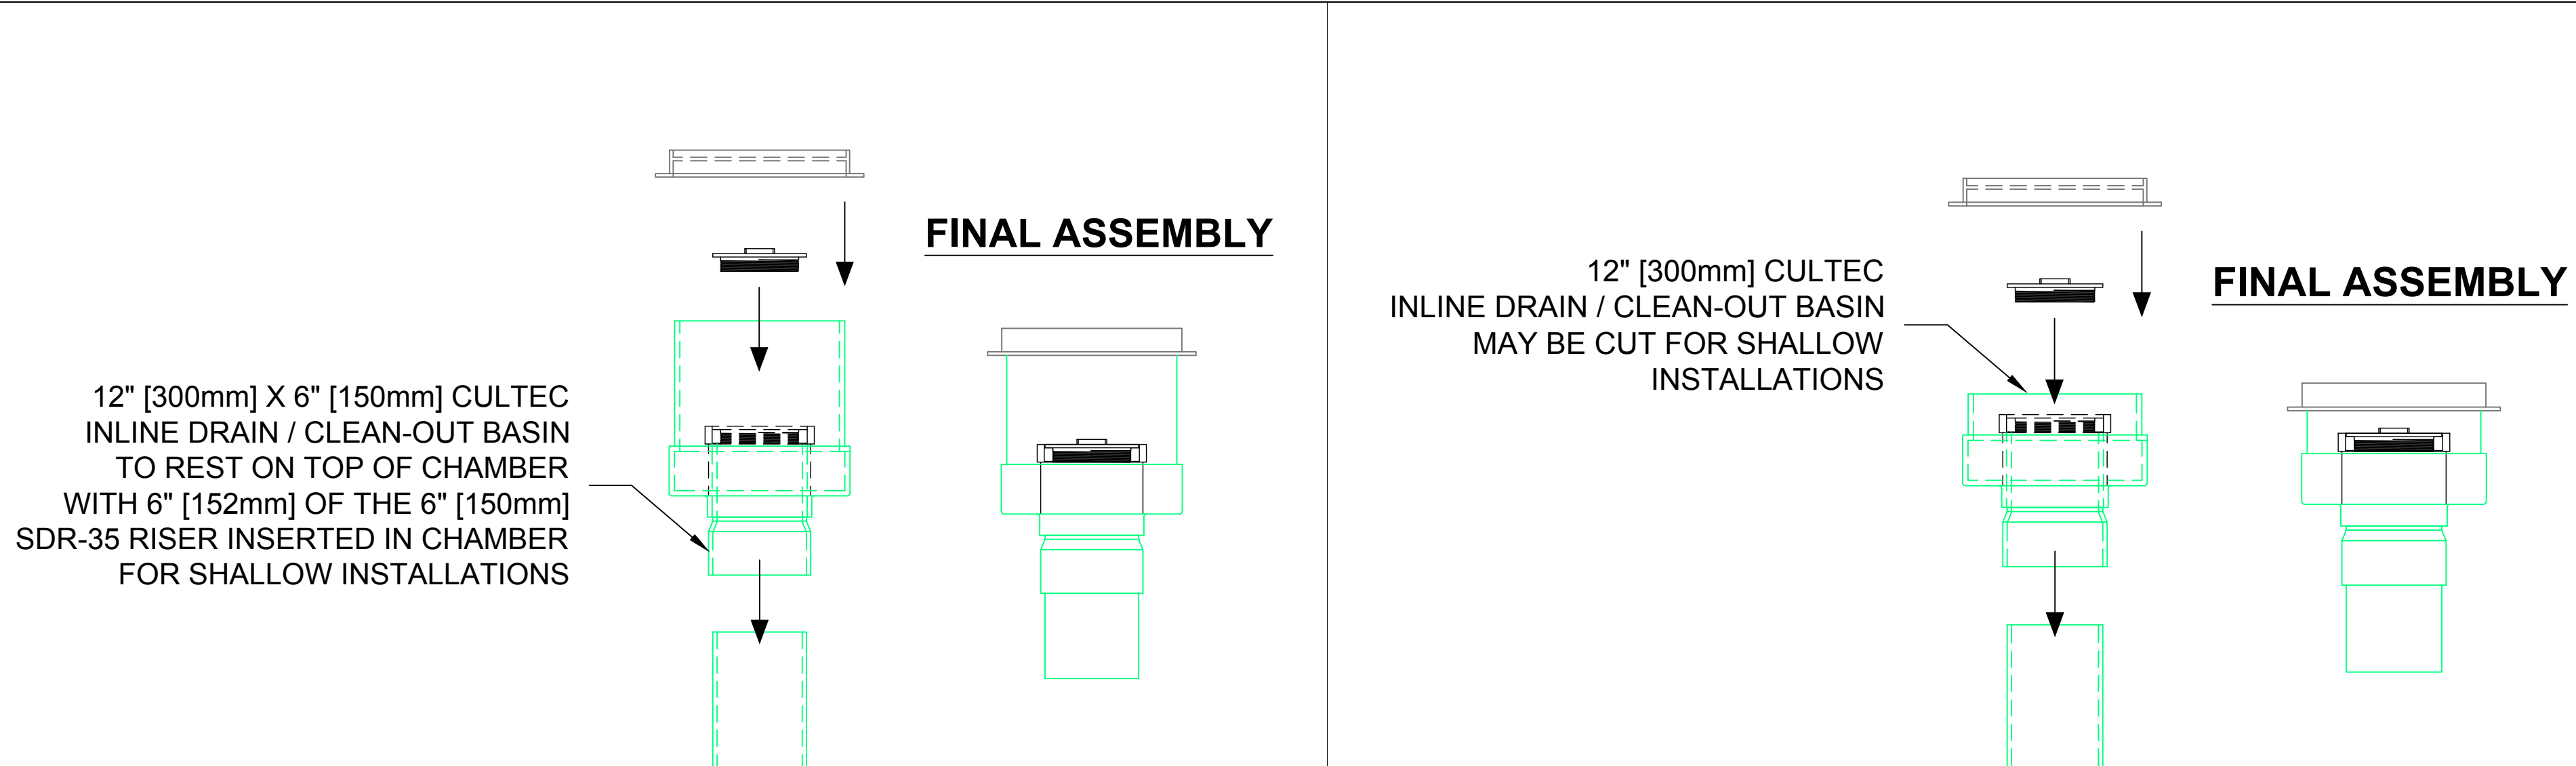

CULTEC INSPECTION PORT ASSEMBLY ALTERATION #1

CULTEC INSPECTION PORT ASSEMBLY ALTERATION #2

CULTEC, Inc.
Subsurface Stormwater Management Systems
 P.O. Box 280
 878 Federal Road
 Brookfield, CT 06804
 www.cultec.com
 PH: (203) 775-4416
 PH: (800) 4-CULTEC
 FX: (203) 775-1462
 tech@cultec.com

THIS DRAWING WAS PREPARED TO SUPPORT THE PROJECT ENGINEER OF RECORD FOR THE PROPOSED SYSTEM. IT IS THE ULTIMATE RESPONSIBILITY OF THE PROJECT ENGINEER OF RECORD TO ENSURE THAT THE CULTEC SYSTEM'S DESIGN IS IN FULL COMPLIANCE WITH ALL APPLICABLE LAWS AND REGULATIONS. IT IS THE PROJECT ENGINEER OF RECORD'S RESPONSIBILITY TO ENSURE THAT THE CULTEC PRODUCTS ARE DESIGNED IN ACCORDANCE WITH CULTEC'S MINIMUM REQUIREMENTS. CULTEC DOES NOT APPROVE PLANS, SIZING, OR SYSTEM DESIGNS.

INSPECTION PORT DETAIL SHEET
 TRAFFIC APPLICATION

 SYSTEM LAYOUT SHEET

CULTEC STORMWATER CHAMBER	
PROJECT NO: -	DATE: 11/2/18
DESIGNED BY: GMJ	CHECKED BY: CULTEC, INC.
SCALE: N.T.S.	SHEET NO: 1 OF 1